



08 - SPAN POLE SUBSET


INDEX OF DRAWINGS

DRAWING NUMBER	DRAWING TITLE
SP-1	INDEX OF DRAWINGS
SP-2	STEEL SPAN POLE ELEVATION
SP-3	STEEL SPAN POLE DETAILS
SP-4	STEEL SPAN POLE FOUNDATION DETAILS

THE DESIGN APPEARS TO CONFORM TO APPLICABLE CRITERIA. APPROVAL IS NOT TO BE CONSTRUED TO MEAN THAT ALL ASPECTS OF THE DESIGN HAVE BEEN PERSONALLY CHECKED BY THE UNDERSIGNED.

TRANSPORTATION PRINCIPAL ENGINEER

				<div>THE INFORMATION, INCLUDING ESTIMATED QUANTITIES OF WORK, SHOWN ON THESE SHEETS IS BASED ON LIMITED INVESTIGATIONS BY THE STATE AND IS IN NO WAY WARRANTED TO INDICATE THE CONDITIONS OF ACTUAL QUANTITIES OF WORK WHICH WILL BE REQUIRED.</div>	DESIGNER/DRAFTER: <b>JKK</b>	<div><b>STATE OF CONNECTICUT</b> <b>DEPARTMENT OF TRANSPORTATION</b></div> <div>Filename: ...\\XXXXXXXXX_SB_SpanPoleIndexOfDrawings.S1.dgn</div>	SIGNATURE/ BLOCK: <b>OFFICE OF ENGINEERING</b>	<div>PROJECT TITLE: <b>SAFETY &amp; TRAFFIC OPERATIONAL IMPROVEMENTS</b> <b>ON ROUTE 4 (FARMINGTON AVE) FROM</b> <b>GARDEN ST. TO MOUNTAIN SPRING RD.</b></div>	TOWN: <b>FARMINGTON</b>	PROJECT NO. <b>51-260</b>
			CHECKED BY: <b>RDD</b>				DRAWING NO. <b>SP-1</b>			
			SCALE AS NOTED				SHEET NO. <b>08.01</b>			
REV.	DATE	REVISION DESCRIPTION	SHEET NO.	Plotted Date: 6/25/2015			<div></div>			

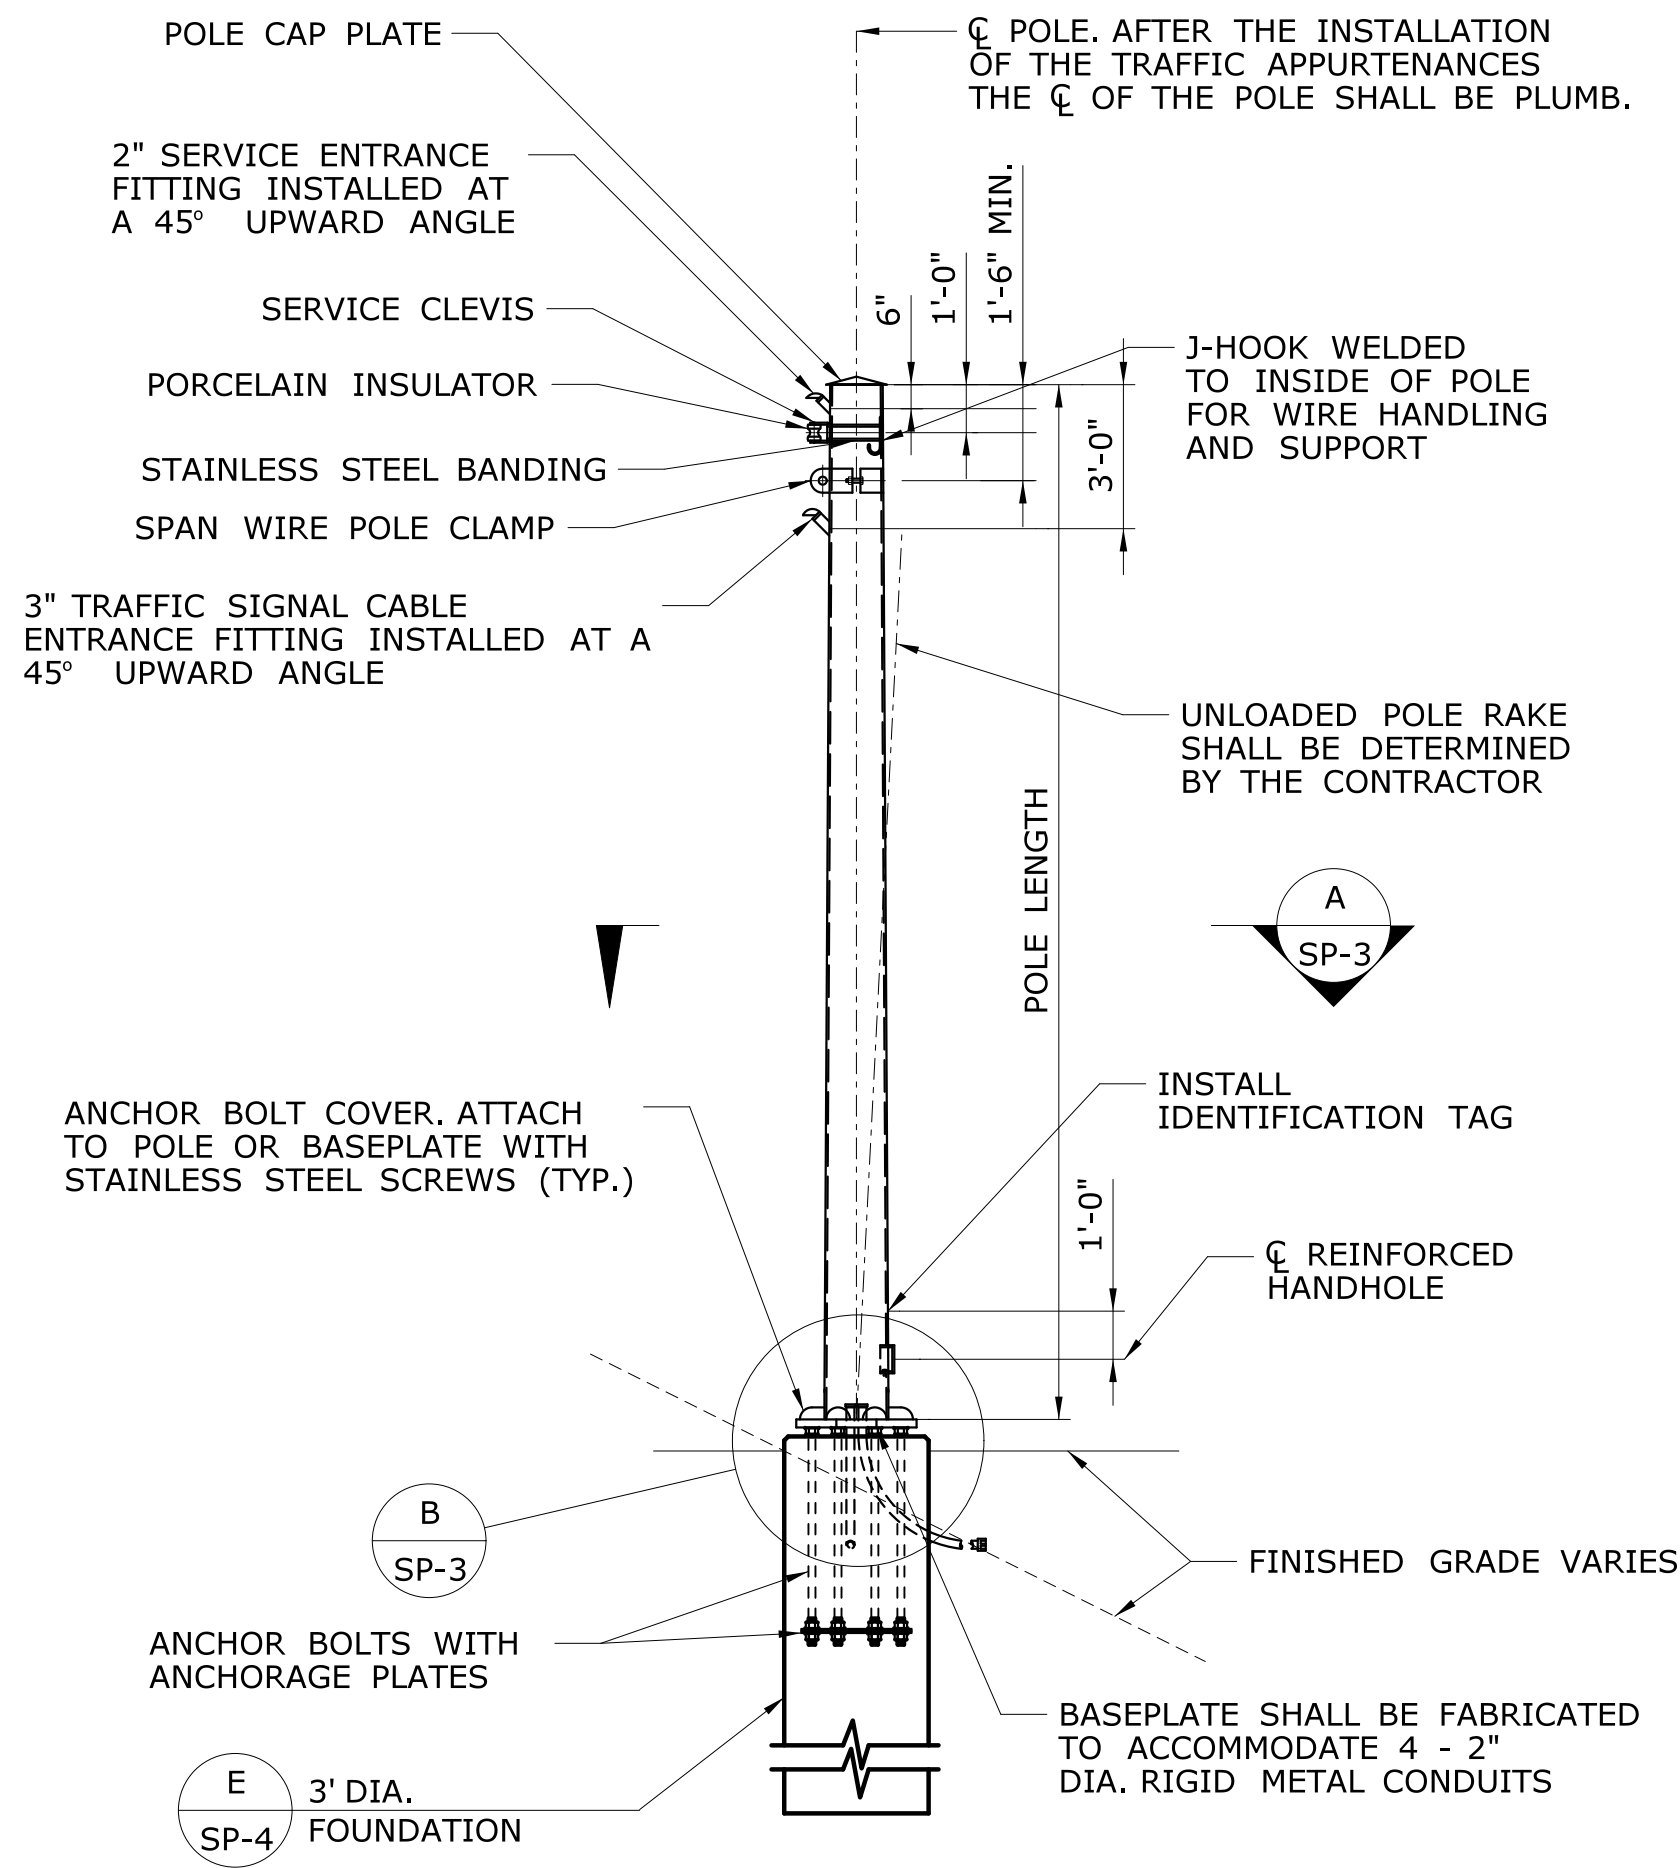

**ELEVATION  
SPAN POLE**

SCALE: 1/4" = 1'-0"

**SPAN POLE NOTES**

THE SPAN POLE, INCLUDING THE ANCHORAGE TO THE FOUNDATION, SHALL BE DESIGNED, FABRICATED AND INSTALLED BY THE CONTRACTOR, IN ACCORDANCE WITH THE SPECIAL PROVISION "XX STEEL SPAN POLE" OR "COMBINATION STEEL SPAN POLE".


THE DIMENSIONS OF THE SPAN POLE AND DETAILS OF THE TRAFFIC APPURTENANCES SUPPORTED BY THE SPAN POLE ARE SHOWN ON THE TRAFFIC SIGNAL PLANS. THE POLE LENGTH AND THE ATTACHMENT HEIGHTS SHALL BE VERIFIED BY THE CONTRACTOR BASED ON THE FINISHED GRADE AT THE SITE, TOP OF FOUNDATION ELEVATION, THE LOCATIONS OF OVERHEAD UTILITY CABLES AND THE TRAFFIC APPURTENANCE MOUNTING HEIGHTS. IF THE POLE LENGTH IS INADEQUATE, THE CONTRACTOR SHALL NOTIFY THE ENGINEER.

THE SPAN POLE SHALL BE DESIGNED IN ACCORDANCE WITH THE LATEST EDITION OF THE AASHTO STANDARD SPECIFICATIONS FOR STRUCTURAL SUPPORTS FOR HIGHWAY SIGNS, LUMINAIRES AND TRAFFIC SIGNALS, INCLUDING THE LATEST INTERIM SPECIFICATIONS, AS AMENDED BY THE SPECIAL PROVISION "XX STEEL SPAN POLE" OR "COMBINATION STEEL SPAN POLE".

THE SPAN POLE SHALL BE DESIGNED FOR THE LOAD EFFECTS DUE TO THE SPAN WIRE(S) ATTACHED TO THE POLE AND ALL THE TRAFFIC APPURTENANCES (SIGNALS, SIGNS, LUMINAIRES, CAMERAS, ETC.) ATTACHED TO THE SPAN WIRE AND POLE. THE LOAD EFFECT DUE TO THE SPAN WIRE, RESULTING FROM THE ATTACHED APPURTENANCES, WILL NOT BE PROVIDED AND SHALL BE DETERMINED BY THE CONTRACTOR. THE SPAN POLE SHALL ALSO BE DESIGNED FOR THE LOAD EFFECTS FROM FUTURE TRAFFIC APPURTENANCES ARRANGED, POSITIONED AND LOCATED AS SHOWN ON THE PLANS. THE SPAN POLE SHALL BE DESIGNED FOR LOAD EFFECTS DURING ALL STAGES OF CONSTRUCTION THAT MAY EXIST DURING THE PROJECT UNDER WHICH THE SPAN POLE ARE INSTALLED.



THE SPAN POLE SHALL BE DESIGNED TO SUPPORT TRAFFIC APPURTENANCES WITH PROPERTIES NO LESS THAN THOSE SHOWN IN THE TABLE ENTITLED "TRAFFIC APPURTENANCE PROPERTIES - MINIMUM DESIGN VALUES".

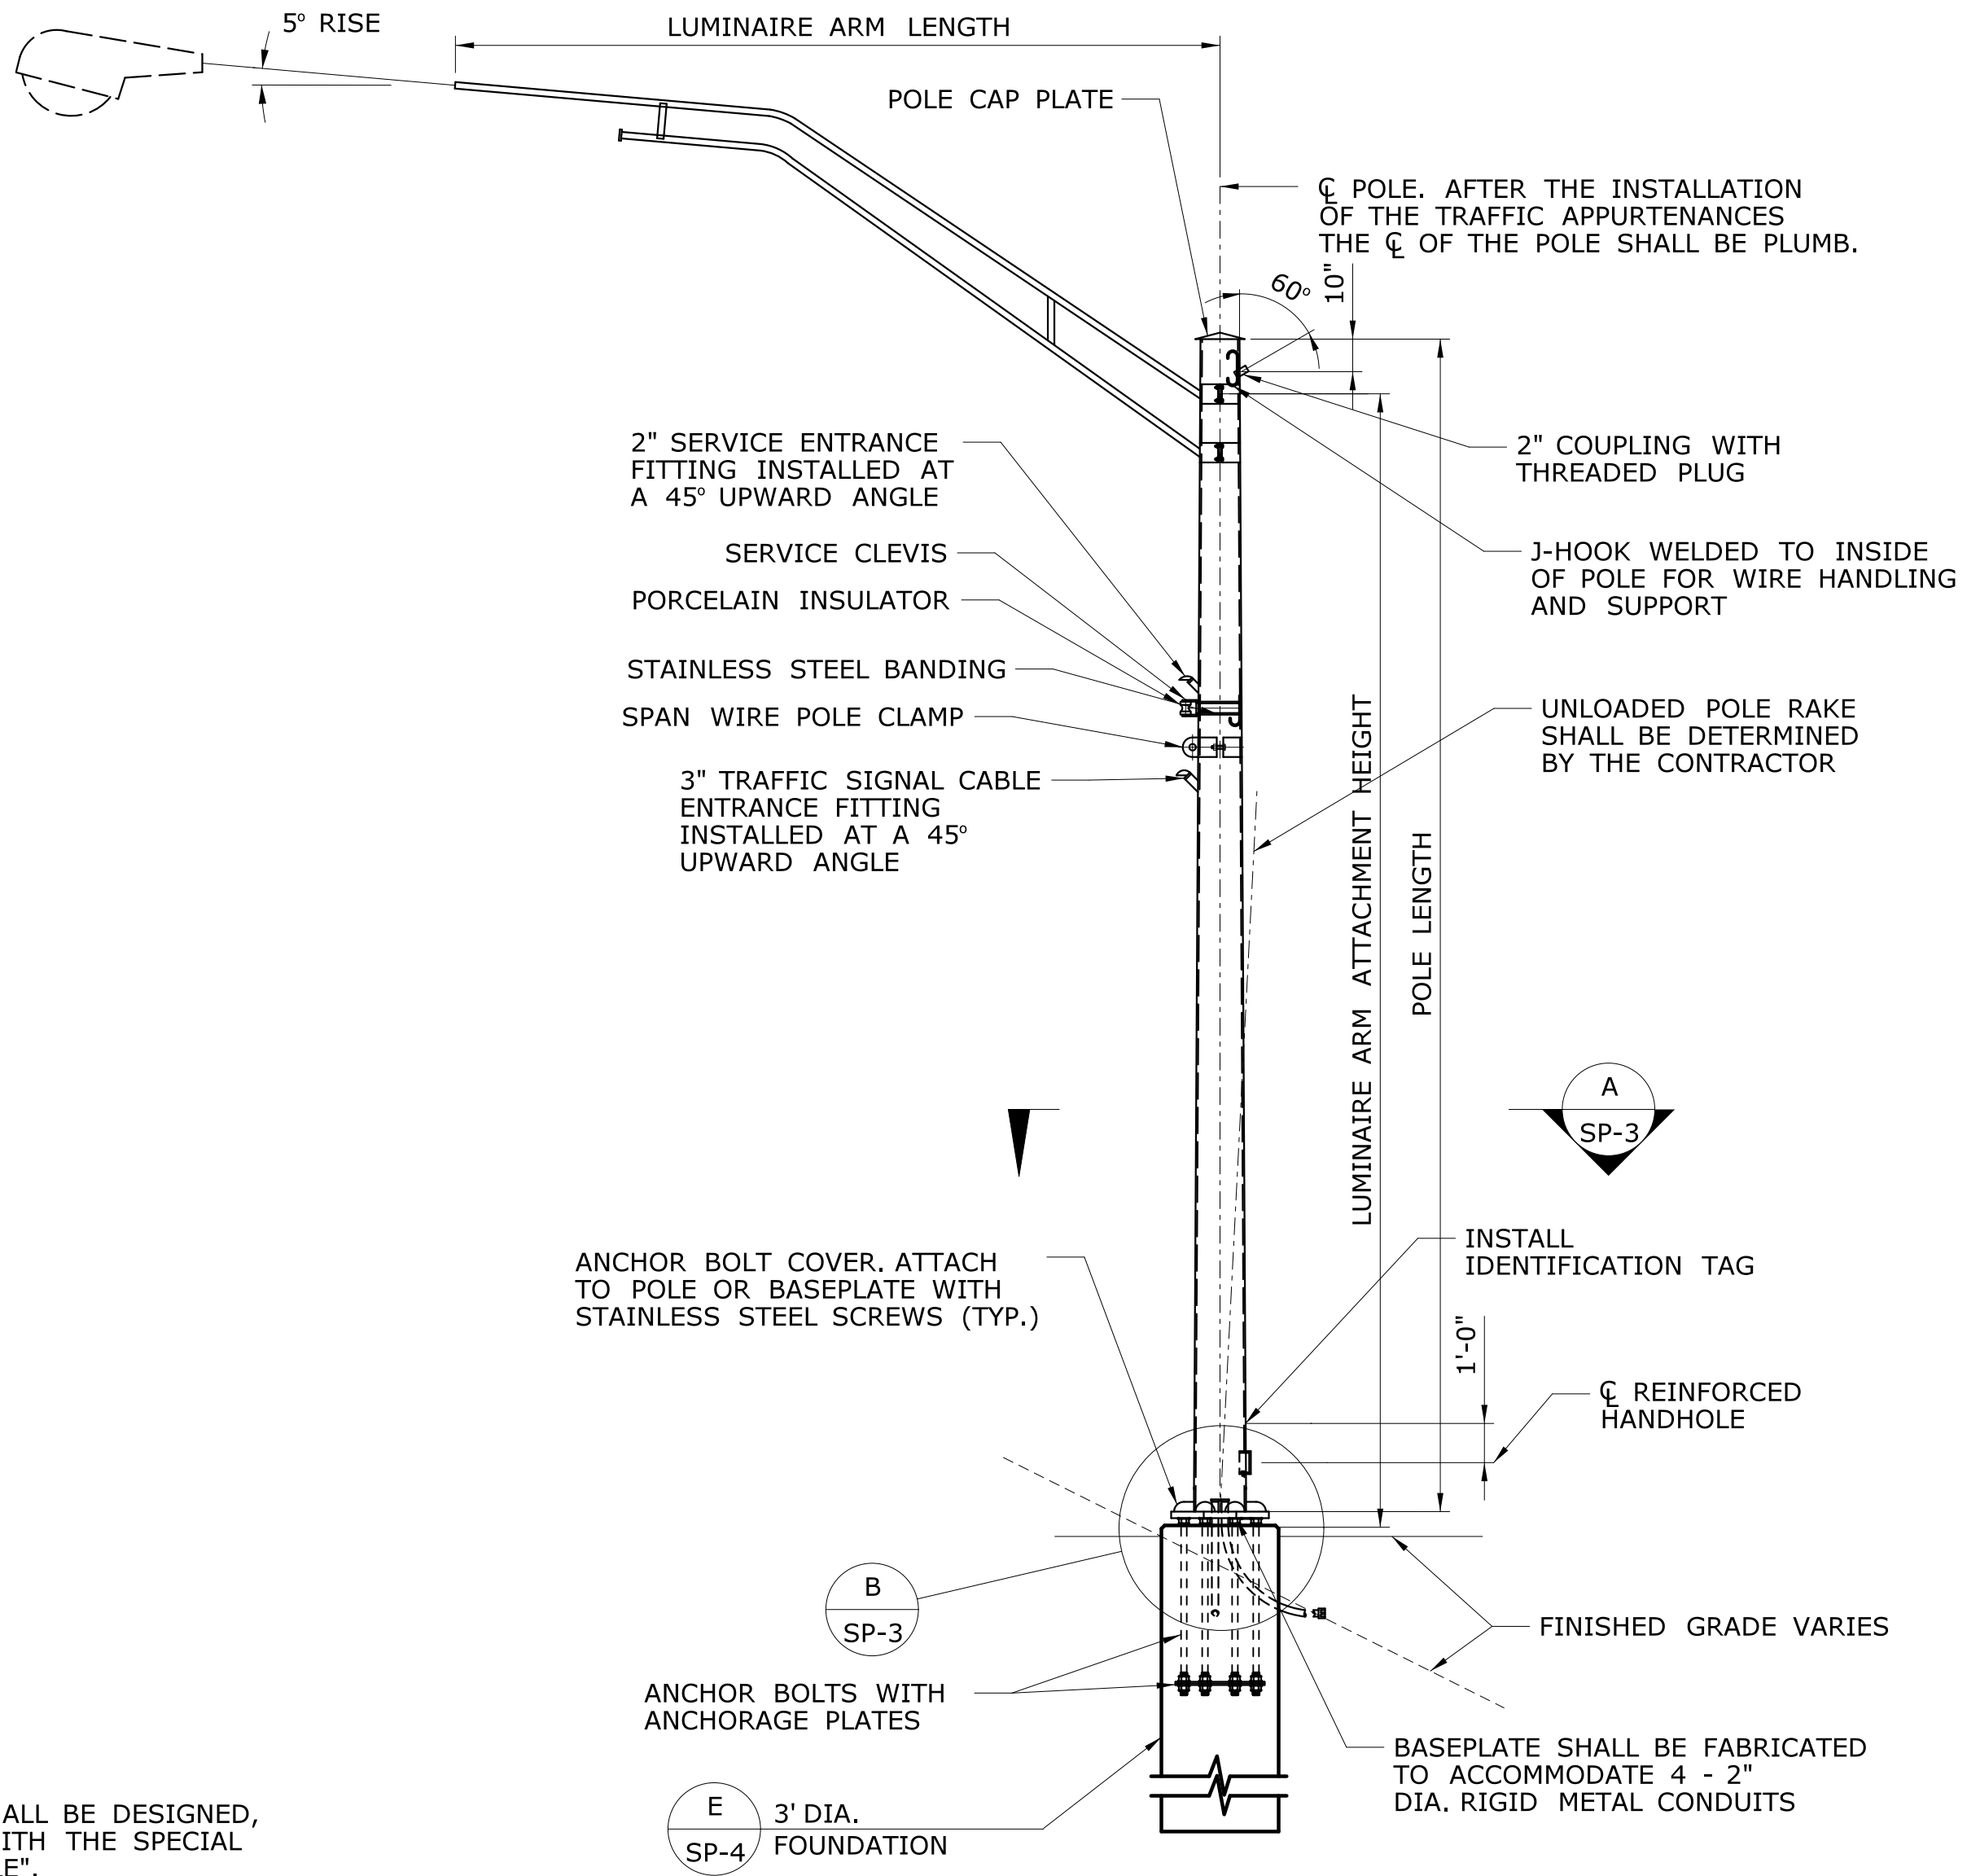
THE SPAN POLE SHALL BE DESIGNED TO SUPPORT A SPAN WIRE WITH A SAG NO GREATER THAN 5% OF THE SPAN.



**ELEVATION  
COMBINATION SPAN POLE**

SCALE: 1/4" = 1'-0"

				THE INFORMATION, INCLUDING ESTIMATED QUANTITIES OF WORK, SHOWN ON THESE SHEETS IS BASED ON LIMITED INVESTIGATIONS BY THE STATE AND IS IN NO WAY WARRANTED TO INDICATE THE CONDITIONS OF ACTUAL QUANTITIES OF WORK WHICH WILL BE REQUIRED.		DESIGNER/DRAFTER: <b>JJK</b> CHECKED BY: <b>RDD</b>  SCALE AS NOTED		 <b>STATE OF CONNECTICUT</b> <b>DEPARTMENT OF TRANSPORTATION</b>  Filename: ...\\XXXXXXXXX_SB_SpanPoleElev_S2.dgn		SIGNATURE/ BLOCK:  <b>OFFICE OF ENGINEERING</b>  APPROVED BY: 		PROJECT TITLE:  <b>SAFETY &amp; TRAFFIC OPERATIONAL IMPROVEMENTS</b>  <b>ON ROUTE 4 (FARMINGTON AVE) FROM</b> <b>GARDEN ST. TO MOUNTAIN SPRING RD.</b>		TOWN:  <b>FARMINGTON</b>  DRAWING TITLE: <b>STEEL SPAN</b> <b>POLE ELEVATION</b>		PROJECT NO. <b>51-260</b> DRAWING NO. <b>SP-2</b> SHEET NO. <b>08.02</b>	
REV.	DATE	REVISION DESCRIPTION		SHEET NO.	Plotted Date: 6/25/2015												

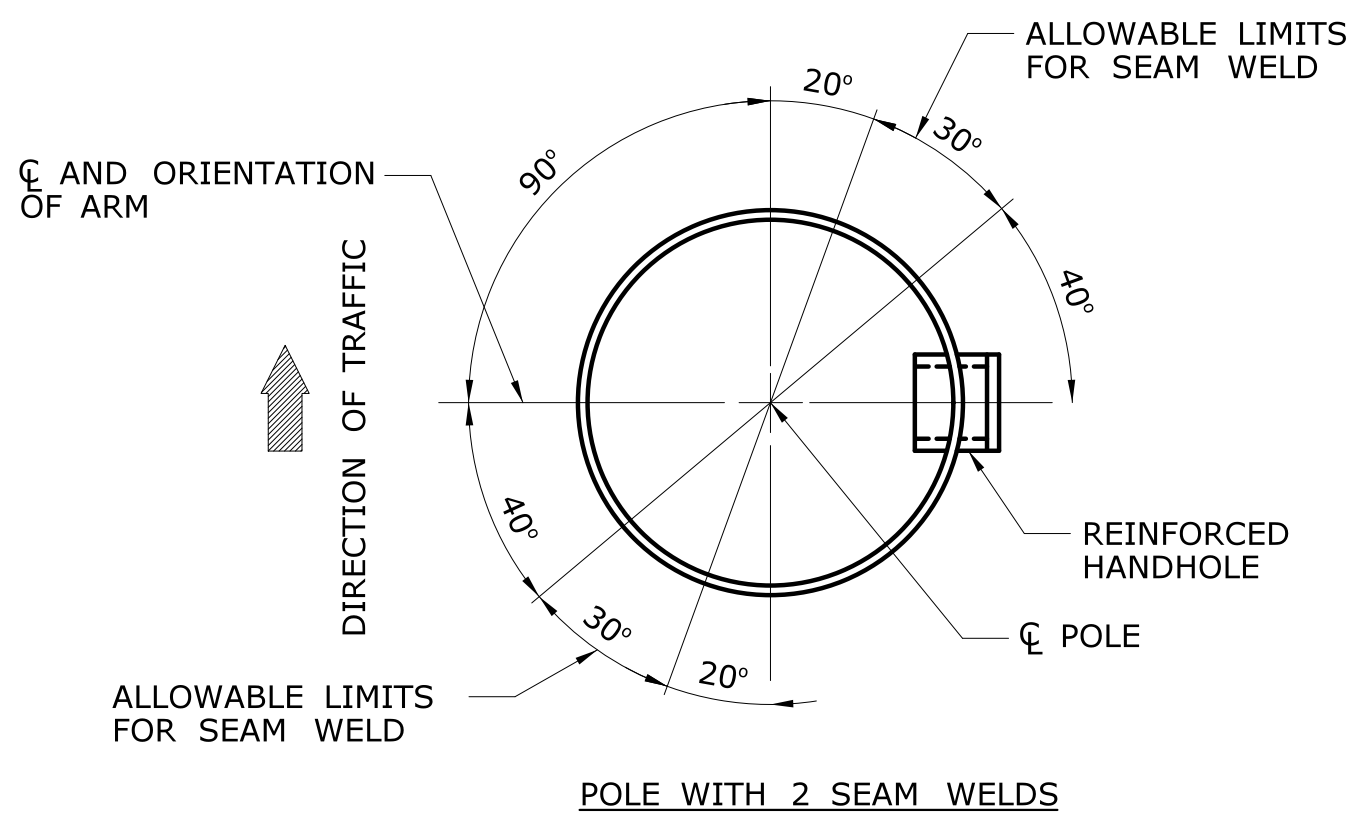

ATTACH #8 BARE COPPER GROUNDING CONDUCTOR TO BONDING BUSHINGS AND TO GROUND ROD WITH GROUND CLAMP

1" MAX FROM BOTTOM OF NUT TO TOP OF FOUNDATION

4 1/2" THK. X 1'-6" DIA. CLOSED CELL ELASTOMER RING WITH 1'-1" DIA. CONCENTRIC HOLE PLACED BELOW BASEPLATE. THE ELASTOMER SHALL COMPLETELY FILL THE OPENING BETWEEN THE BOTTOM OF THE BASEPLATE AND THE TOP OF THE FOUNDATION

ANCHOR BOLT COVERS NOT SHOWN BUT SHALL BE FURNISHED

CL POLE

D

Diagram illustrating the assembly of a handhole cover. The components and their connections are labeled as follows:

- HANDHOLE FRAME**: The main structural frame of the handhole.
- HANDHOLE COVER**: The cover plate that fits onto the frame.
- 1 1/4" x 1'-6" LONG STAINLESS STEEL CHAIN**: A chain used for lifting the cover.
- ATTACH CHAIN TO FRAME AND COVER WITH STAINLESS STEEL BOLTS**: The chain is attached to both the frame and the cover using stainless steel bolts.
- ATTACH GROUNDING CONDUCTOR TO HANDHOLE FRAME WITH 1/2" DIA. STAINLESS STEEL BOLT**: A grounding conductor is attached to the frame using a 1/2" diameter stainless steel bolt.

Diagram illustrating the foundation details for a 2" DIA. PVC PIPE WEEPHOLE. The foundation is a circular structure with a central 2" DIA. PVC PIPE WEEPHOLE. The weep hole is equipped with a 23 GAGE GALVANIZED MESH ATTACHED WITH 4 GALVANIZED CONCRETE NAILS OVER WEEPHOLE OPENING. The foundation is reinforced with 2" RIGID METAL CONDUIT. The foundation is secured by ANCHOR BOLTS (TYP.) and a CLOSED CELL ELASTOMER RING. The foundation is installed into BACKFILL.

ATTACH TAG TO POLE AND ARM  
WITH SELF-TAPPING TAMPER  
RESISTANT STAINLESS  
STEEL SCREWS (TYP.)

• IDENTIFICATION NUMBER:  
MANUFACTURER:  
DATE OF MANUFACTURE: MM/YY

## TRAFFIC APPURTENANCE PROPERTIES MINIMUM DESIGN VALUES

NOTES:

THE TABULATED VALUES ARE THE MINIMUM VALUES THAT SHALL BE USED FOR THE DESIGN.

SPAN POLES SHALL BE DESIGNED ASSUMING ALL TRAFFIC SIGNALS ARE COMPOSED OF 12" DIAMETER SECTIONS WITH BACKPLATES.

THE PROJECTED FRONT FACE AREA IS IN A PLANE PARALLEL TO THE PLANE FORMED BY THE SPAN WIRE AND THE POLE.

IF MULTIPLE APPURTENANCES ARE ATTACHED AT THE SAME LOCATION, THE MINIMUM DESIGN VALUE SHALL BE NO LESS THAN THE SUM OF THE CORRESPONDING TRAFFIC APPURTENANCE PROPERTIES.

FOR TRAFFIC APPURTENANCES NOT SHOWN, THE PROPERTIES SHALL BE DETERMINED BY THE CONTRACTOR AND SUBMITTED FOR REVIEW WITH THE WORKING DRAWING SUBMITTAL.

[illegible]

FOUNDATION NOTES

THE DRILLED SHAFT FOUNDATION FOR THE SPAN POLE SHALL BE DESIGNED, FABRICATED, AND CONSTRUCTED BY THE CONTRACTOR IN ACCORDANCE WITH THE SPECIAL PROVISION "TRAFFIC CONTROL FOUNDATION-SPAN POLE".

THE FOUNDATION SHALL BE DESIGNED FOR THE SOILS AND ROCK PROPERTIES BASED ON THE SUBSURFACE CONDITIONS (CHARACTER OF THE SOIL AND ROCK, PRESENCE OF GROUND WATER, ETC.) IN THE LOCATION OF, ADJACENT TO AND BELOW THE DRILLED SHAFT FOUNDATION EXCAVATION. THE NEED AND EXTENT OF ALL SUBSURFACE EXPLORATIONS AND INVESTIGATIONS SHALL BE DETERMINED BY THE CONTRACTOR.

THE DESIGN OF THE FOUNDATION SHALL BE COORDINATED WITH THE SPAN POLE AND THE SPAN POLE ANCHORAGE TO ENSURE THAT THE FOUNDATION IS ADEQUATE FOR THE SPAN POLE REACTIONS AND TO AVOID CONFLICTS BETWEEN THE EMBEDDED SPAN POLE ANCHORAGE AND THE FOUNDATION REINFORCEMENT.

THE CONCRETE FOR THE FOUNDATION SHALL CONFORM TO CLASS "F" CONCRETE. THE SPECIFIED COMPRESSIVE STRENGTH OF THE CONCRETE,  $f'_c$ , USED IN THE DESIGN OF THE FOUNDATION SHALL BE 4,000 PSI. THE MINIMUM COMPRESSIVE STRENGTH OF THE CONCRETE IN THE CONSTRUCTED FOUNDATION SHALL BE CONFORM TO THE REQUIREMENTS OF "SECTION 6.01 - CONCRETE FOR STRUCTURES".


THE REINFORCEMENT SHALL BE UNCOATED AND CONFORM TO ASTM A615, GRADE 60 (ASTM A615M, GRADE 420). THE REINFORCEMENT SHALL BE ASSEMBLED WITH WIRE TIES. WELDING TO ASSEMBLE REINFORCEMENT IS NOT PERMITTED. ALL REINFORCEMENT SHALL HAVE 3" COVER, UNLESS OTHERWISE NOTED.

THE CONCRETE SHALL BE PLACED IN THE EXCAVATION AGAINST UNDISTURBED EARTH.


THE SPAN POLE SHALL NOT BE ERECTED ON THE FOUNDATION UNTIL THE CONCRETE HAS ATTAINED A COMPRESSIVE STRENGTH GREATER THAN OR EQUAL TO 4000 PSI.

THE COST OF THE FOUNDATION, INCLUDING THE EXCAVATION, CONCRETE, REINFORCEMENT, AND PREFORMED EXPANSION JOINT FILLER, INCLUDING THE DESIGN AND FABRICATION, SHALL BE PAID FOR UNDER THE ITEM "TRAFFIC CONTROL FOUNDATION-SPAN POLE".


WHERE AN EXISTING CONCRETE SLAB ABUTTING A FOUNDATION IS DAMAGED OR CUT DURING INSTALLATION, REPLACE THE ENTIRE SECTION.

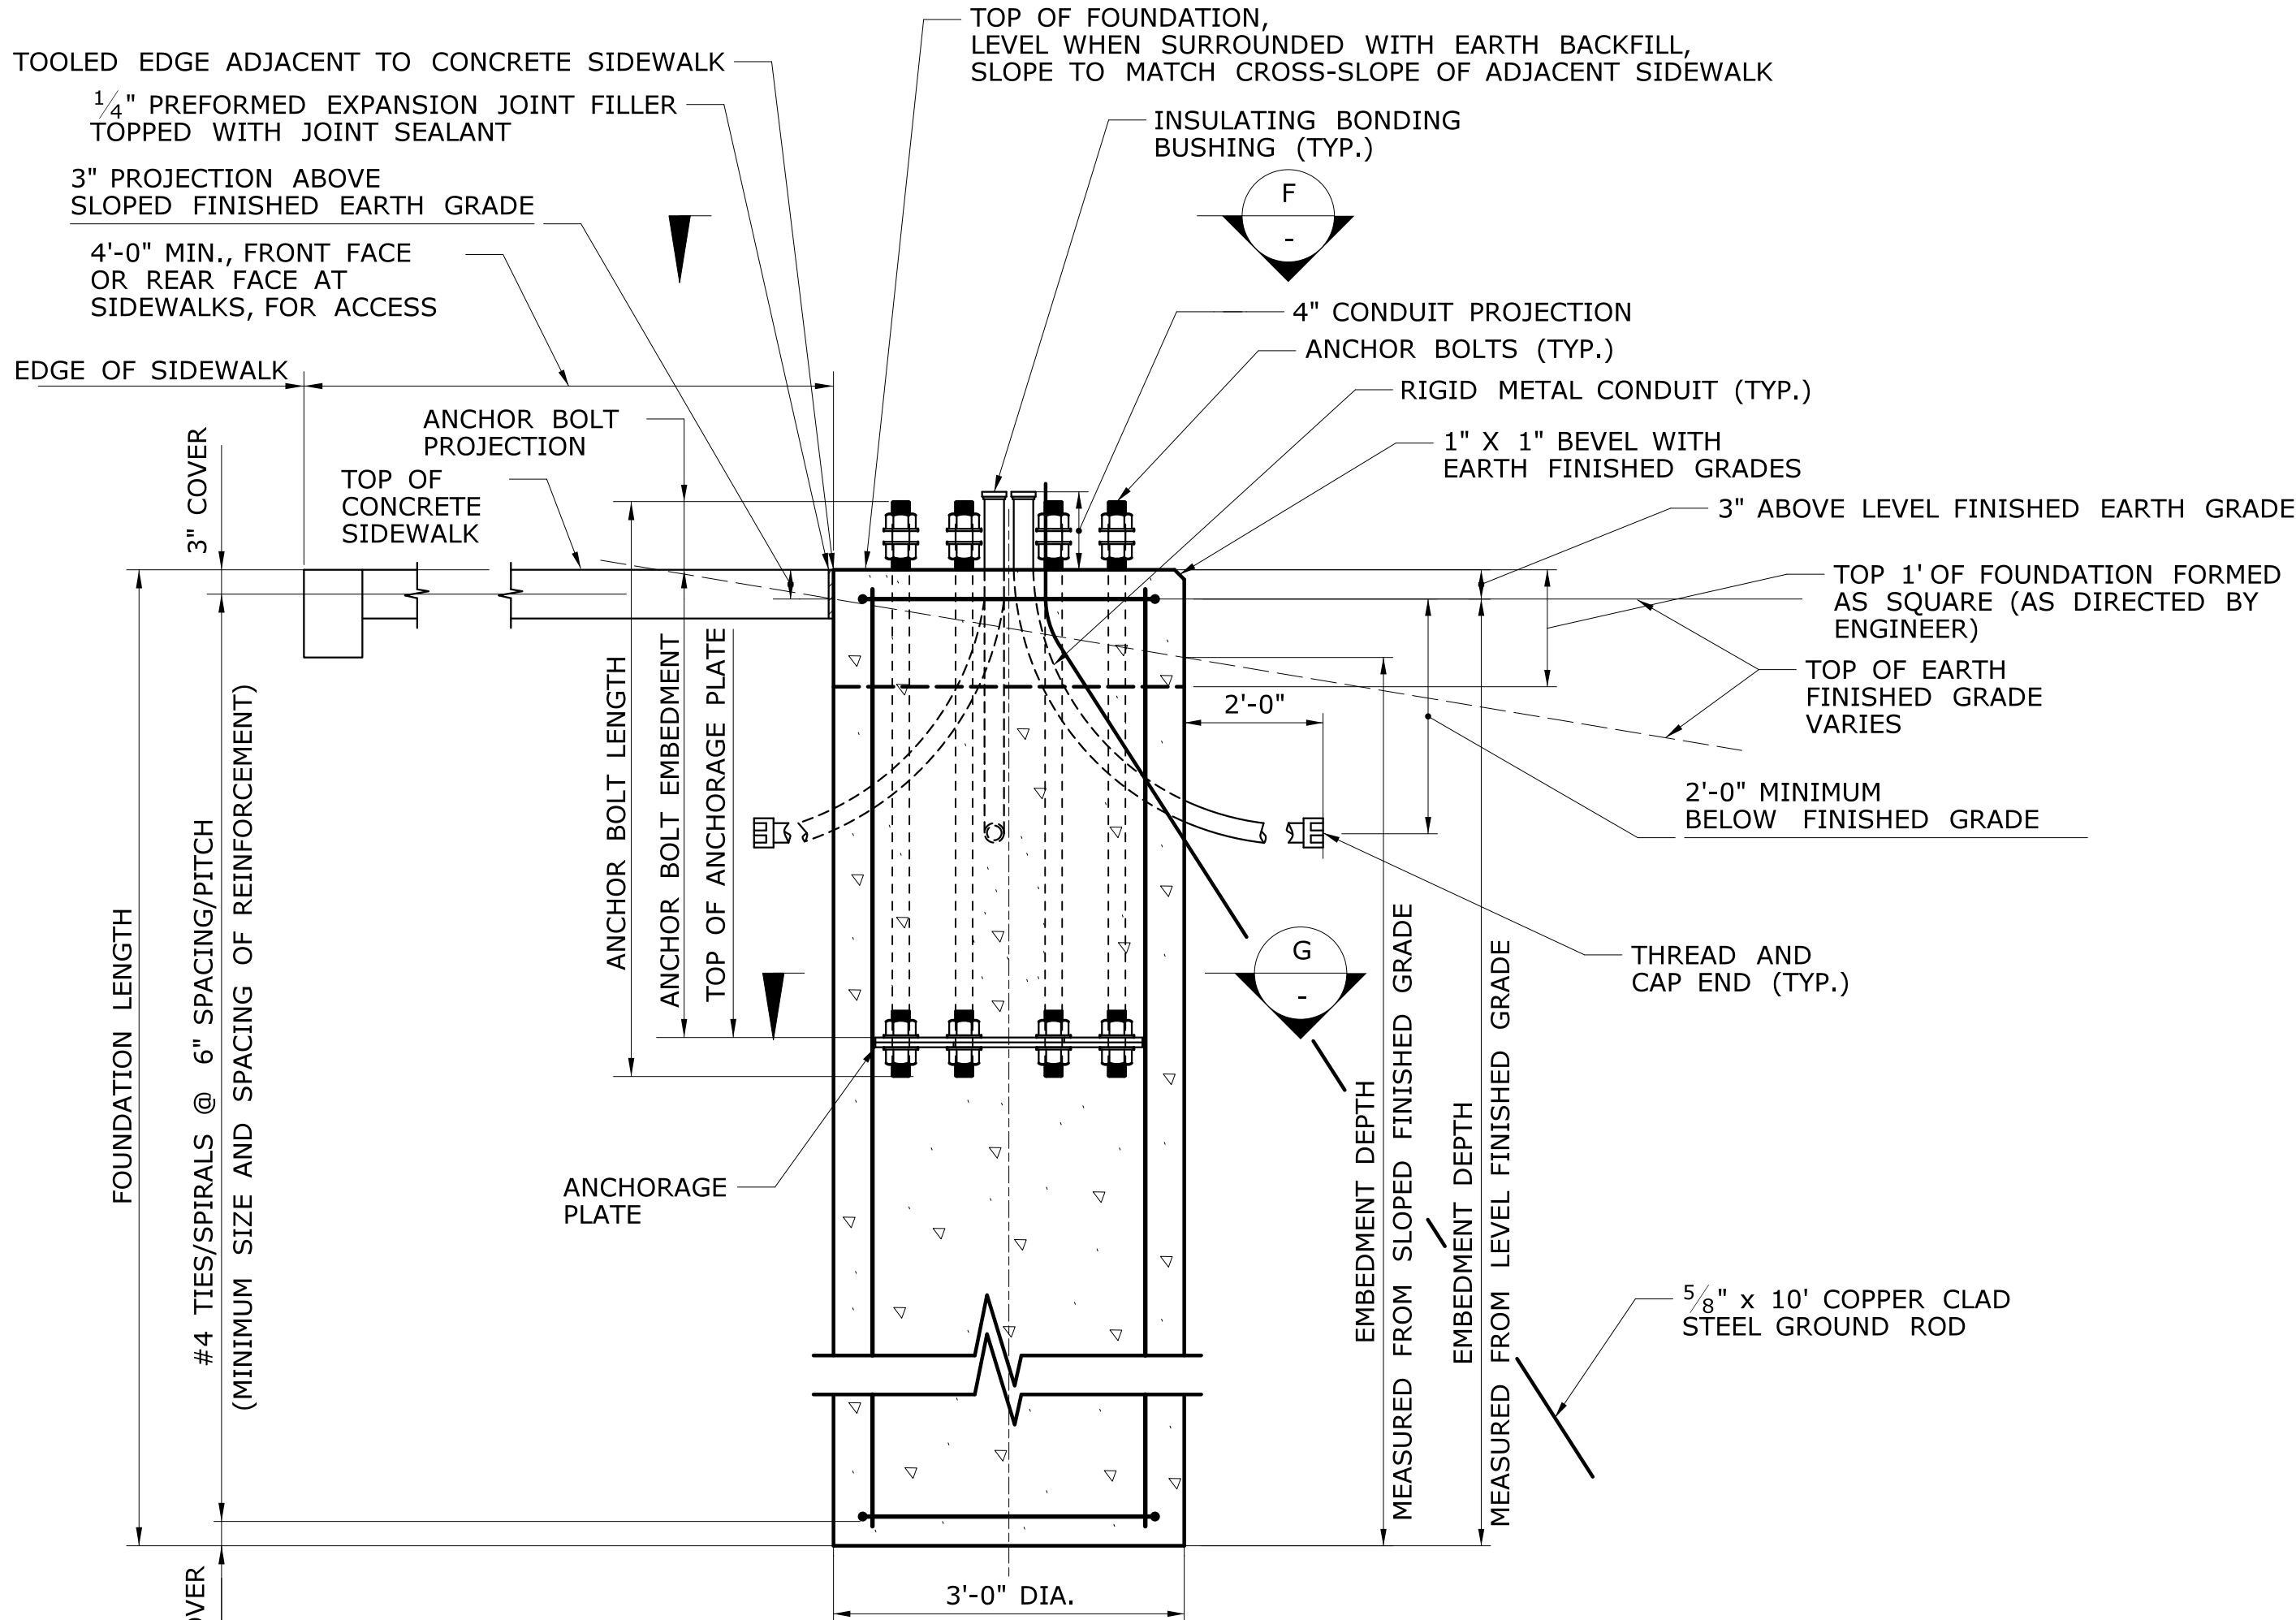

DETAIL E  
SCALE: 3/4"=1'-0"

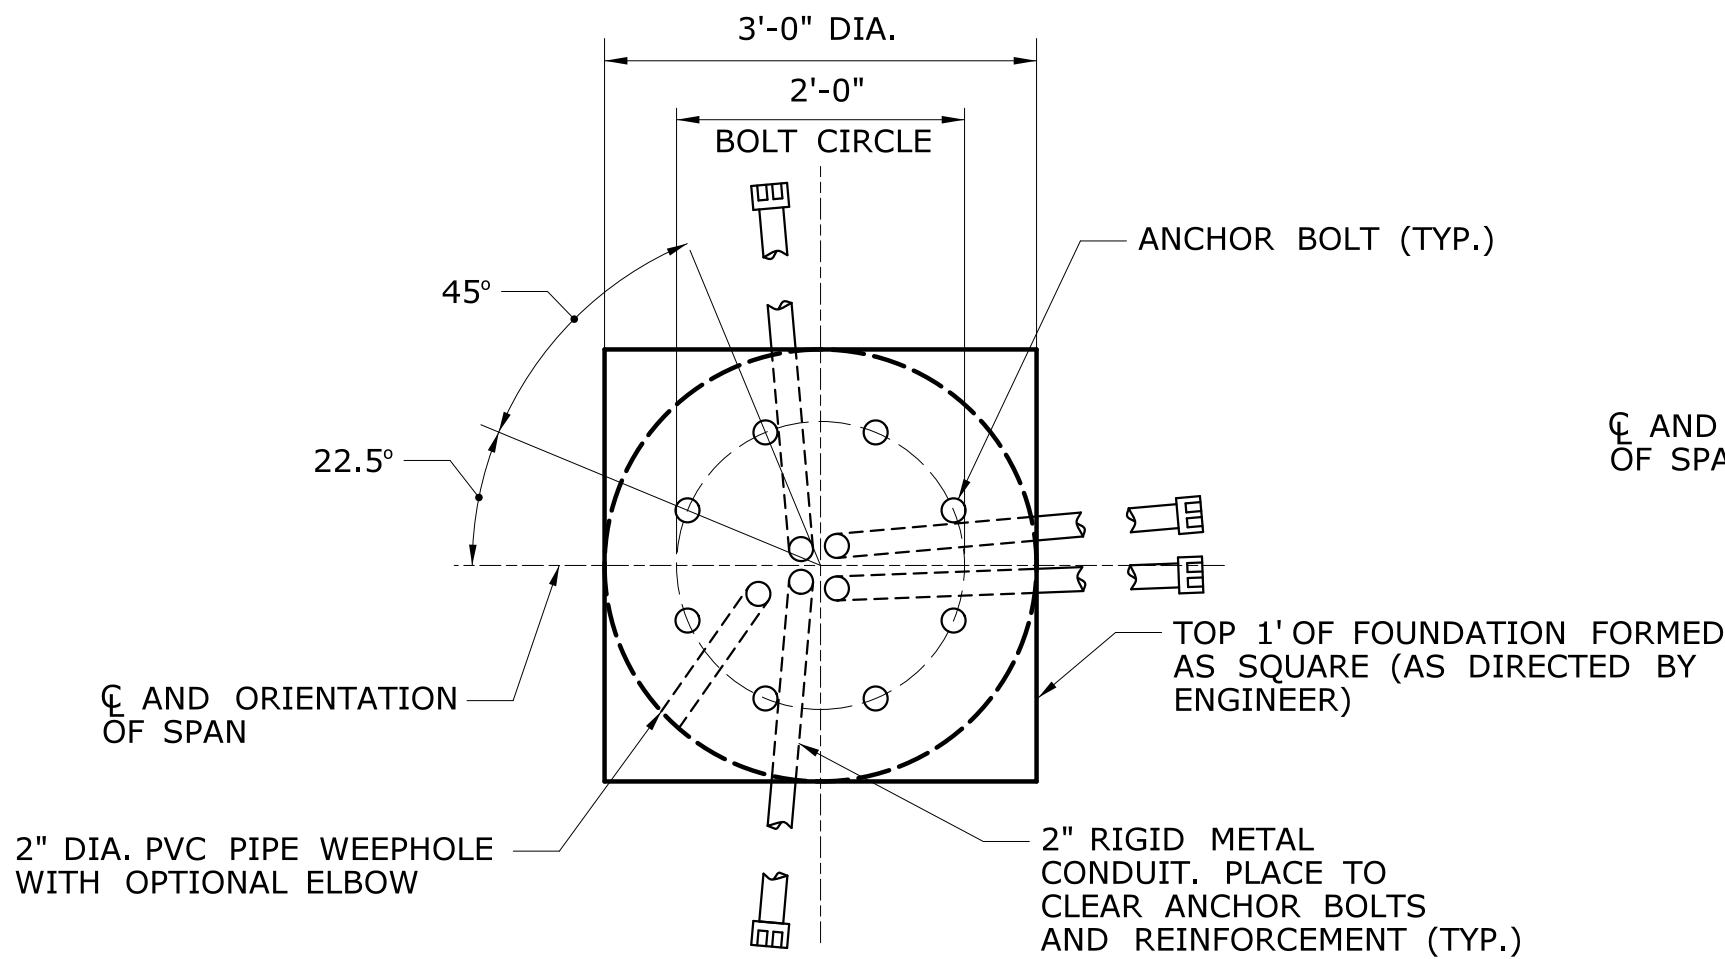


SECTION F  
SCALE: 3/4"=1'-0"

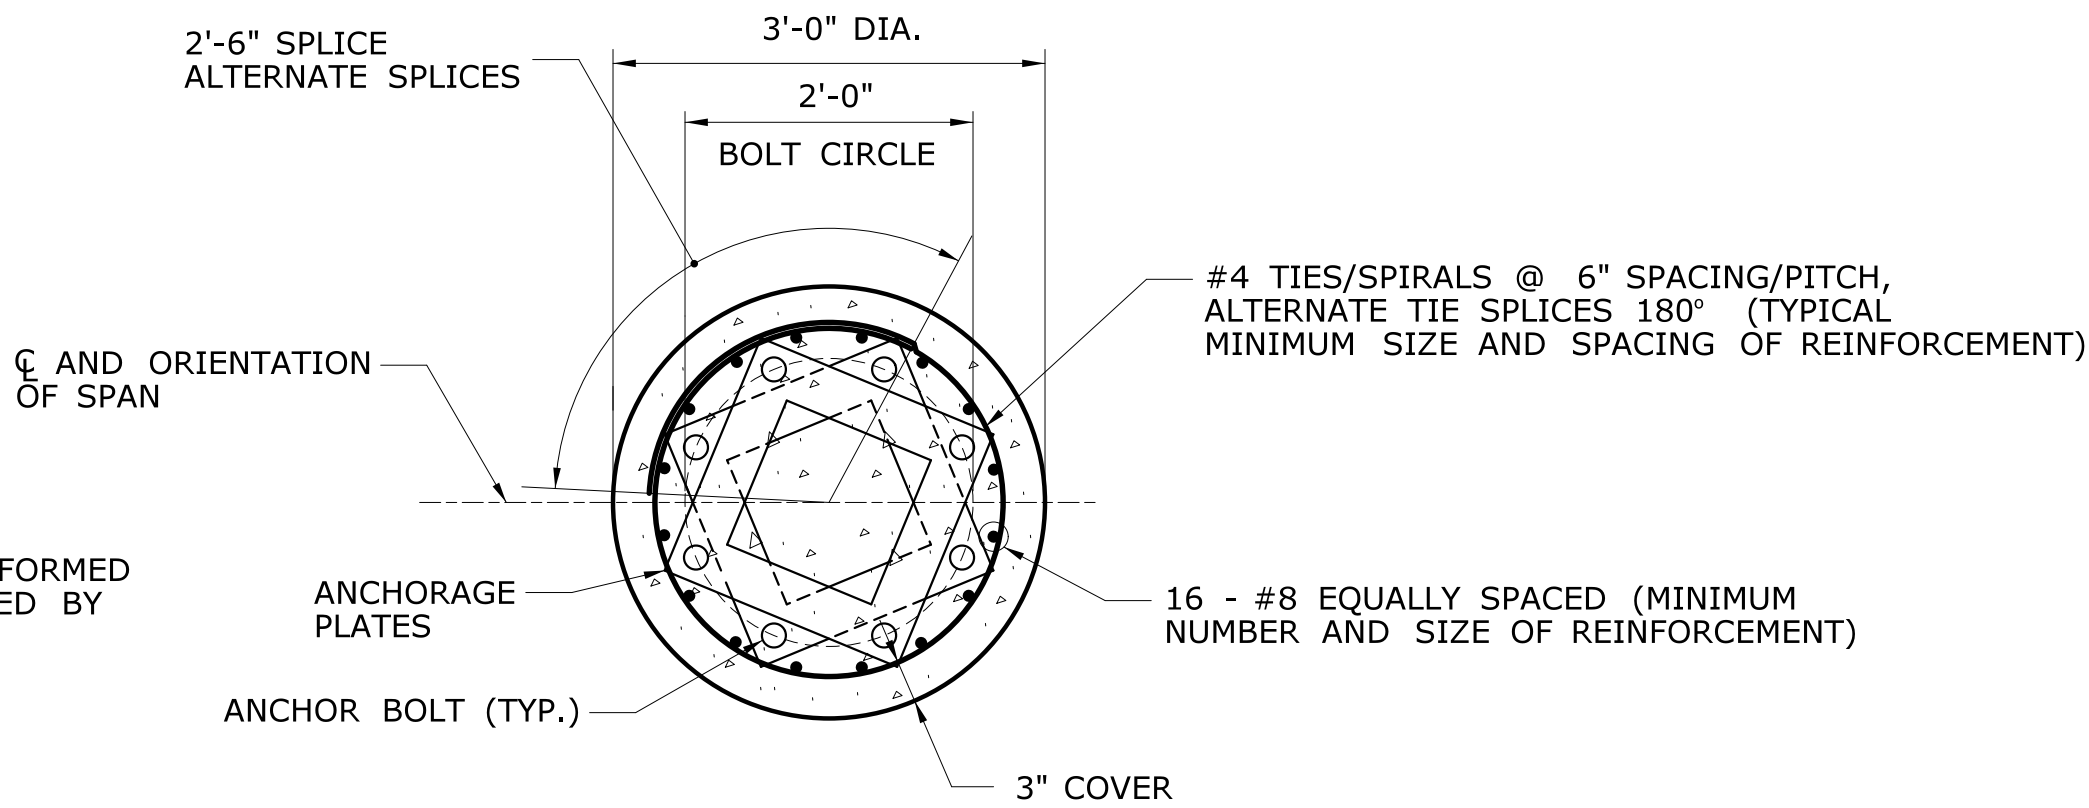


SECTION G  
SCALE: 3/4"=1'-0"

REV.	DATE	REVISION DESCRIPTION	SHEET NO.	Plotted Date: 6/25/2015


DESIGNER/DRAFTER: <b>JJK</b>
CHECKED BY: <b>RDD</b>
SCALE AS NOTED

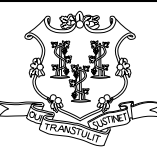**STATE OF CONNECTICUT**  
**DEPARTMENT OF TRANSPORTATION**



Filename: ...\\XXXXXXXXX\_SB\_SpanPoleFndDetails.S4.dgn

SIGNATURE/  
BLOCK:  
**OFFICE OF ENGINEERING**

APPROVED BY:  


PROJECT TITLE:  
**SAFETY & TRAFFIC OPERATIONAL IMPROVEMENTS**  
**ON ROUTE 4 (FARMINGTON AVE) FROM**  
**GARDEN ST. TO MOUNTAIN SPRING RD.**

TOWN:  
**FARMINGTON**

DRAWING TITLE:  
**STEEL SPAN POLE**  
**FOUNDATION DETAILS**

PROJECT NO.  
**51-260**

DRAWING NO.  
**SP-4**

SHEET NO.  
**08.04**